

LEGEND

1. All work to be done in accordance with the approved plans and specifications.

NOTES

1. All work to be done in accordance with the approved plans and specifications.

PROPOSED UNITS	1ST FL	2ND FL	3RD FL	4TH FL	TOTAL
ONE BEDROOM	-	1	0	0	1
TWO BEDROOMS	-	4	4	4	12
TOTAL	-	5	4	4	13

SECOND FLOOR PLAN

SCALE: 1/4" = 1'-0"

Have drawings on the property of the architect, retained and used in any building (new or old) and shall remain the property of the architect.

Copyright 2015, Star Design, Inc.

NO.	DATE	REVISION
1	10/12/16	BUILDING PERMIT
2	11/17/16	REVISED ELEV. DIM.
3	02/08/17	ADDED INFORMATION
4	12/15/17	REV. BUILDING HEIGHT

Project: **PROPOSED RESIDENTIAL DEVELOPMENT**
FRANKLIN STREET
STAMFORD, CT
FOR STAR PARTNERS LLC


Consultant:

AWA DESIGN GROUP PC
 40 WILKINSON PLACE, STAMFORD, CT 06903
 PH: 203 325 4131 FAX: 203 325 4133
 WWW.AWADSGROUP.COM

Drawing Title: **SECOND FLOOR PLAN**

Project no.: 1512
 Drawn by: AG
 Scale: AS NOTED 02-25-16

A-102

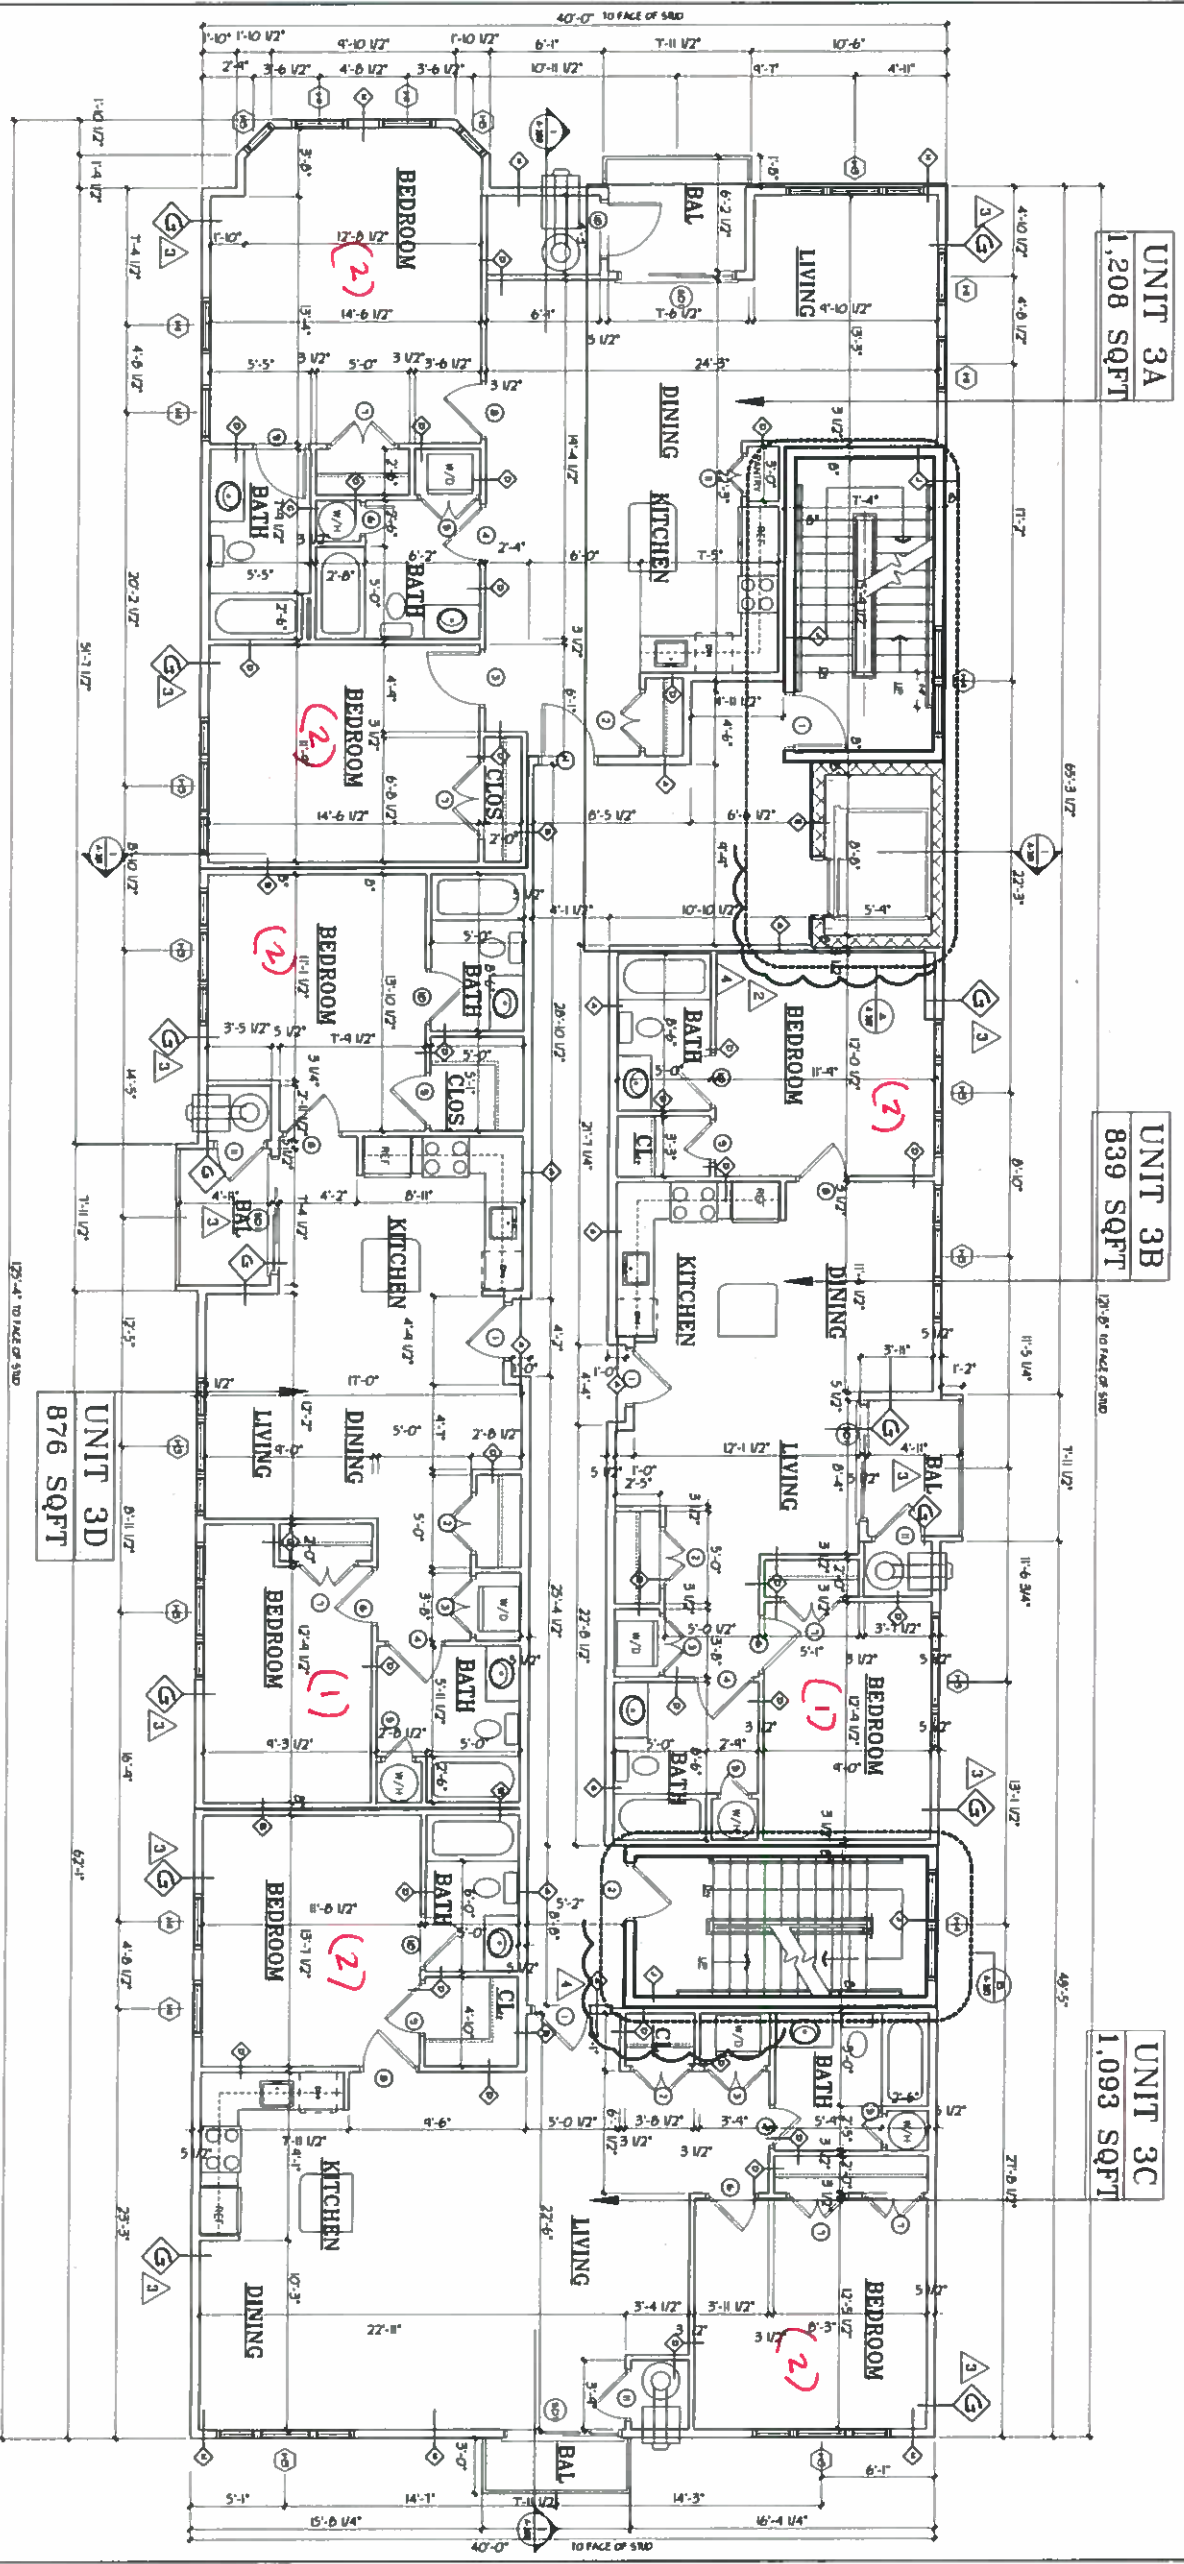

LEGEND

1. ROOM NO. (e.g., 301)

2. ROOM NAME (e.g., BEDROOM)

3. ROOM AREA (e.g., 10'-0" x 12'-0")

4. ROOM VOLUME (e.g., 120'-0')

5. ROOM FINISHES (e.g., CARPET, WALL, CEILING)

6. ROOM EQUIPMENT (e.g., SINK, STOVE, TUB)

7. ROOM FIXTURES (e.g., SINK, TUB, TOILET)

8. ROOM UTILITIES (e.g., GAS, ELECTRIC, WATER)

9. ROOM NOTES (e.g., SEE PLAN FOR DETAILS)

NOTES

1. ALL ROOMS SHALL BE FINISHED TO THE FINISHES SHOWN ON THIS PLAN.
PROPOSED UNITS	1ST FL	2ND FL	3RD FL	4TH FL	TOTAL
ONE BEDROOM	-	1	0	0	1
TWO BEDROOMS	-	4	4	4	12
TOTAL	-	5	4	4	13

THIRD FLOOR PLAN

SCALE: 1/4" = 1'-0"

NO DATE

1. 10/12/16 BUILDING PERMIT

2. 11/17/16 REVISED BLVD DIM.

3. 02/28/17 ADD'D IN ORGANIZATION

4. 12/15/17 REV. BUILDING HEIGHT

Project: **PROPOSED RESIDENTIAL DEVELOPMENT**
FRANKLIN STREET
STAMFORD, CT
FOR STAR PARTNERS LLC

AWA DESIGN GROUP PC

40 WASHINGTON PIKE, STAMFORD, CT 06902
 PH: 203.323.4131 FAX: 203.323.4133
 WWW.AWADSGROUP.COM

Project Title: **THIRD FLOOR PLAN**

Project no.: 1512
 Drawn by: AG
 Scale: AS NOTED 02-25-16

A-105

